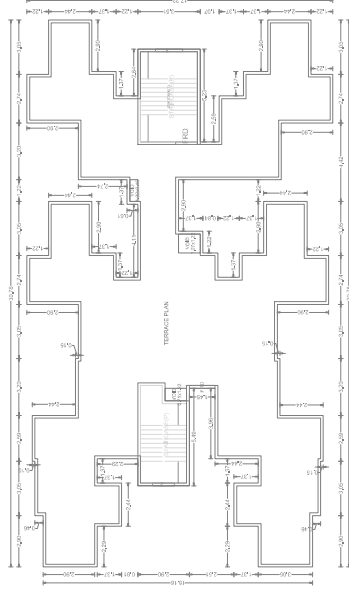



STAMP OF APPROVAL

BUILDING: BLDG (A2)


SCHEDULE OF OPENING: BLDG (A2)				
LOC	NAME	WIDTH	HEIGHT	NOS.
DQ		0.75	2.40	164
D1		0.81	2.40	164
D1		1.07	2.40	84
D		1.22	2.40	42
SCHEDULE OF OPENING: BLDG (A2)				
LOC	NAME	WIDTH	HEIGHT	NOS.
V		0.61	0.90	164
W2		1.22	3.30	82
W		1.22	3.30	16
FRD		1.65	3.30	14
W1		1.52	3.30	110
W		1.52	3.30	16
W		1.53	3.30	82

[illegible]


TERRACE FLOOR PLAN

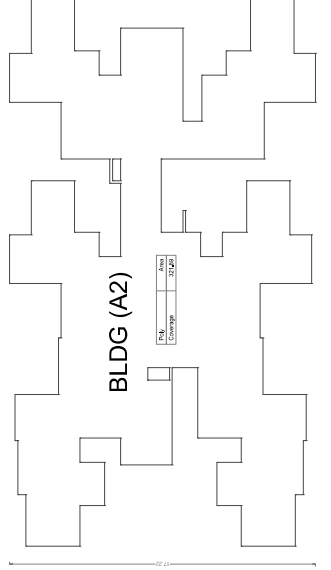


BLDG (A2)

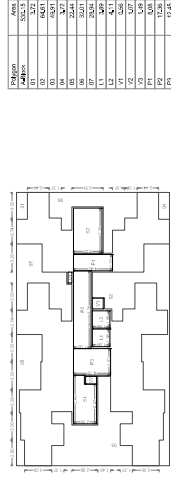


Typical: 1.7 9.11 13.8 14 Elong PI ΔN

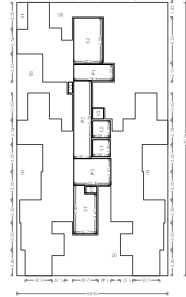



TYPICAL - 8 & 12 EI CORR PL AN

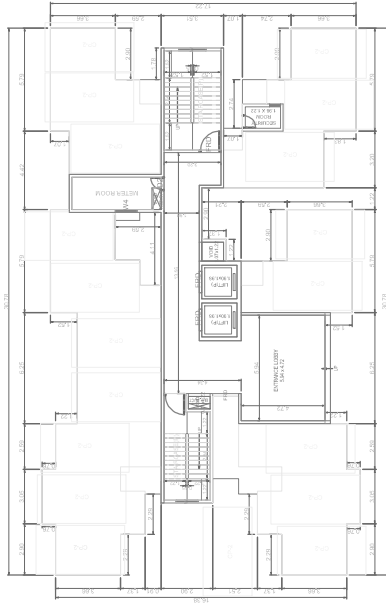[illegible]

STILT FLOOR PLAN

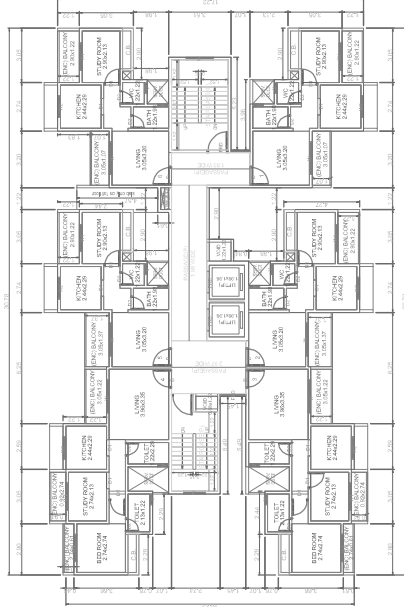

S&TB
TYPICAL - 1-7-9-11.13&14 FLOOR PLAN

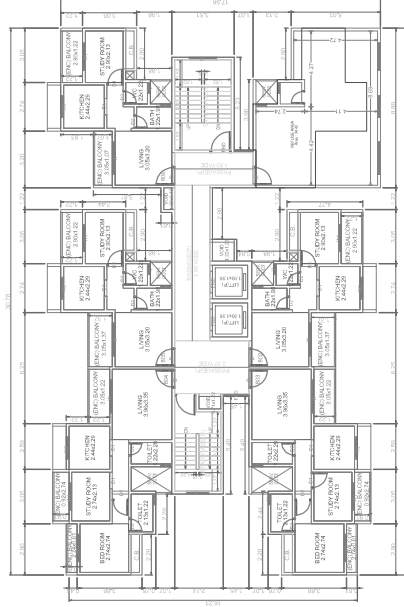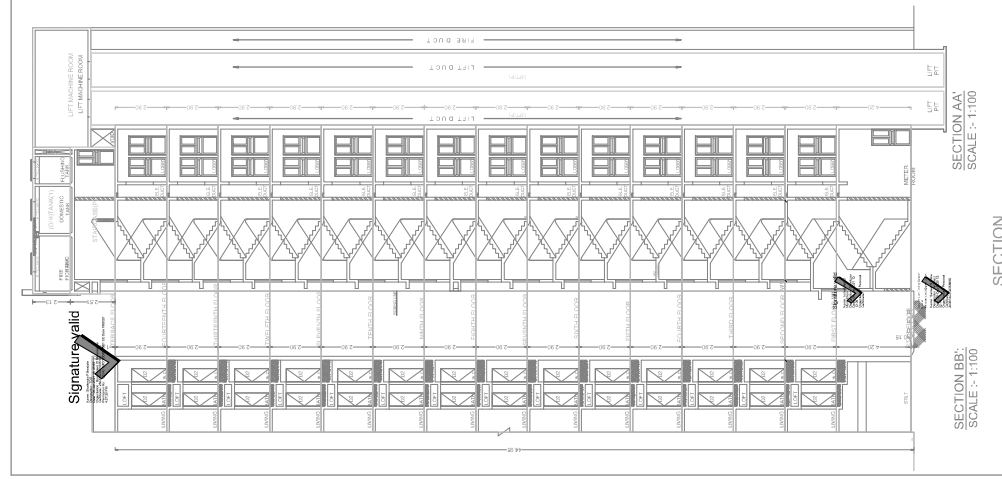TYPICAL - 8 & 12 FLOOR PLAN
30.78

SECTION BB':
SCALE: 1:100

SECTION

OWNER'S NAME / DEVELOPER NAME / POA HOLDER:										OWNERS SET	
M/V Nisa Construction											
OWNER ADDRESS: AT VILLAGE SHILL											
PROJECT:											
PIN No. :		F. Plot No. :		Survey No. :		Wage :		CTS No. :		Title No. :	
		58.6		163							
ARCHITECT:											
ARCHITECT NAME: Sameer Suresh Lokhe											
SCHOOL ADDRESS: 205, 206, Common Mary Park, Skilled Road, Opposite Police Talkies											
JOB NO.		ORIG.NO.		SCALE		DRAWN BY		CHECKED BY		DATE	
				1:100						14-02-2020	
RANKED NO. :		REVISED NO. :		REVNO.		RANKED NO. :		REVISED NO. :		REVNO.	